

STATE OF CALIFORNIA - DEPARTMENT OF TRANSPORTATION
Caltrans

REVISOR BY
 DATE REVISOR

CALCULATED-
 DESIGNED BY
 CHECKED BY


FUNCTIONAL SUPERVISOR

Dist	COUNTY	ROUTE	POST MILES TOTAL PROJECT	SHEET No.	TOTAL SHEETS

REGISTERED CIVIL ENGINEER DATE


PLANS APPROVAL DATE

THE STATE OF CALIFORNIA OR ITS OFFICERS OR AGENTS SHALL NOT BE RESPONSIBLE FOR THE ACCURACY OR COMPLETENESS OF SCANNED COPIES OF THIS PLAN SHEET.

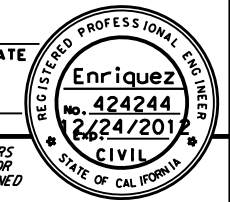

CURVE DATA

No.	R	Δ	T	L
(1)	5000.00'	21°2'28"	928.55'	1836.19'

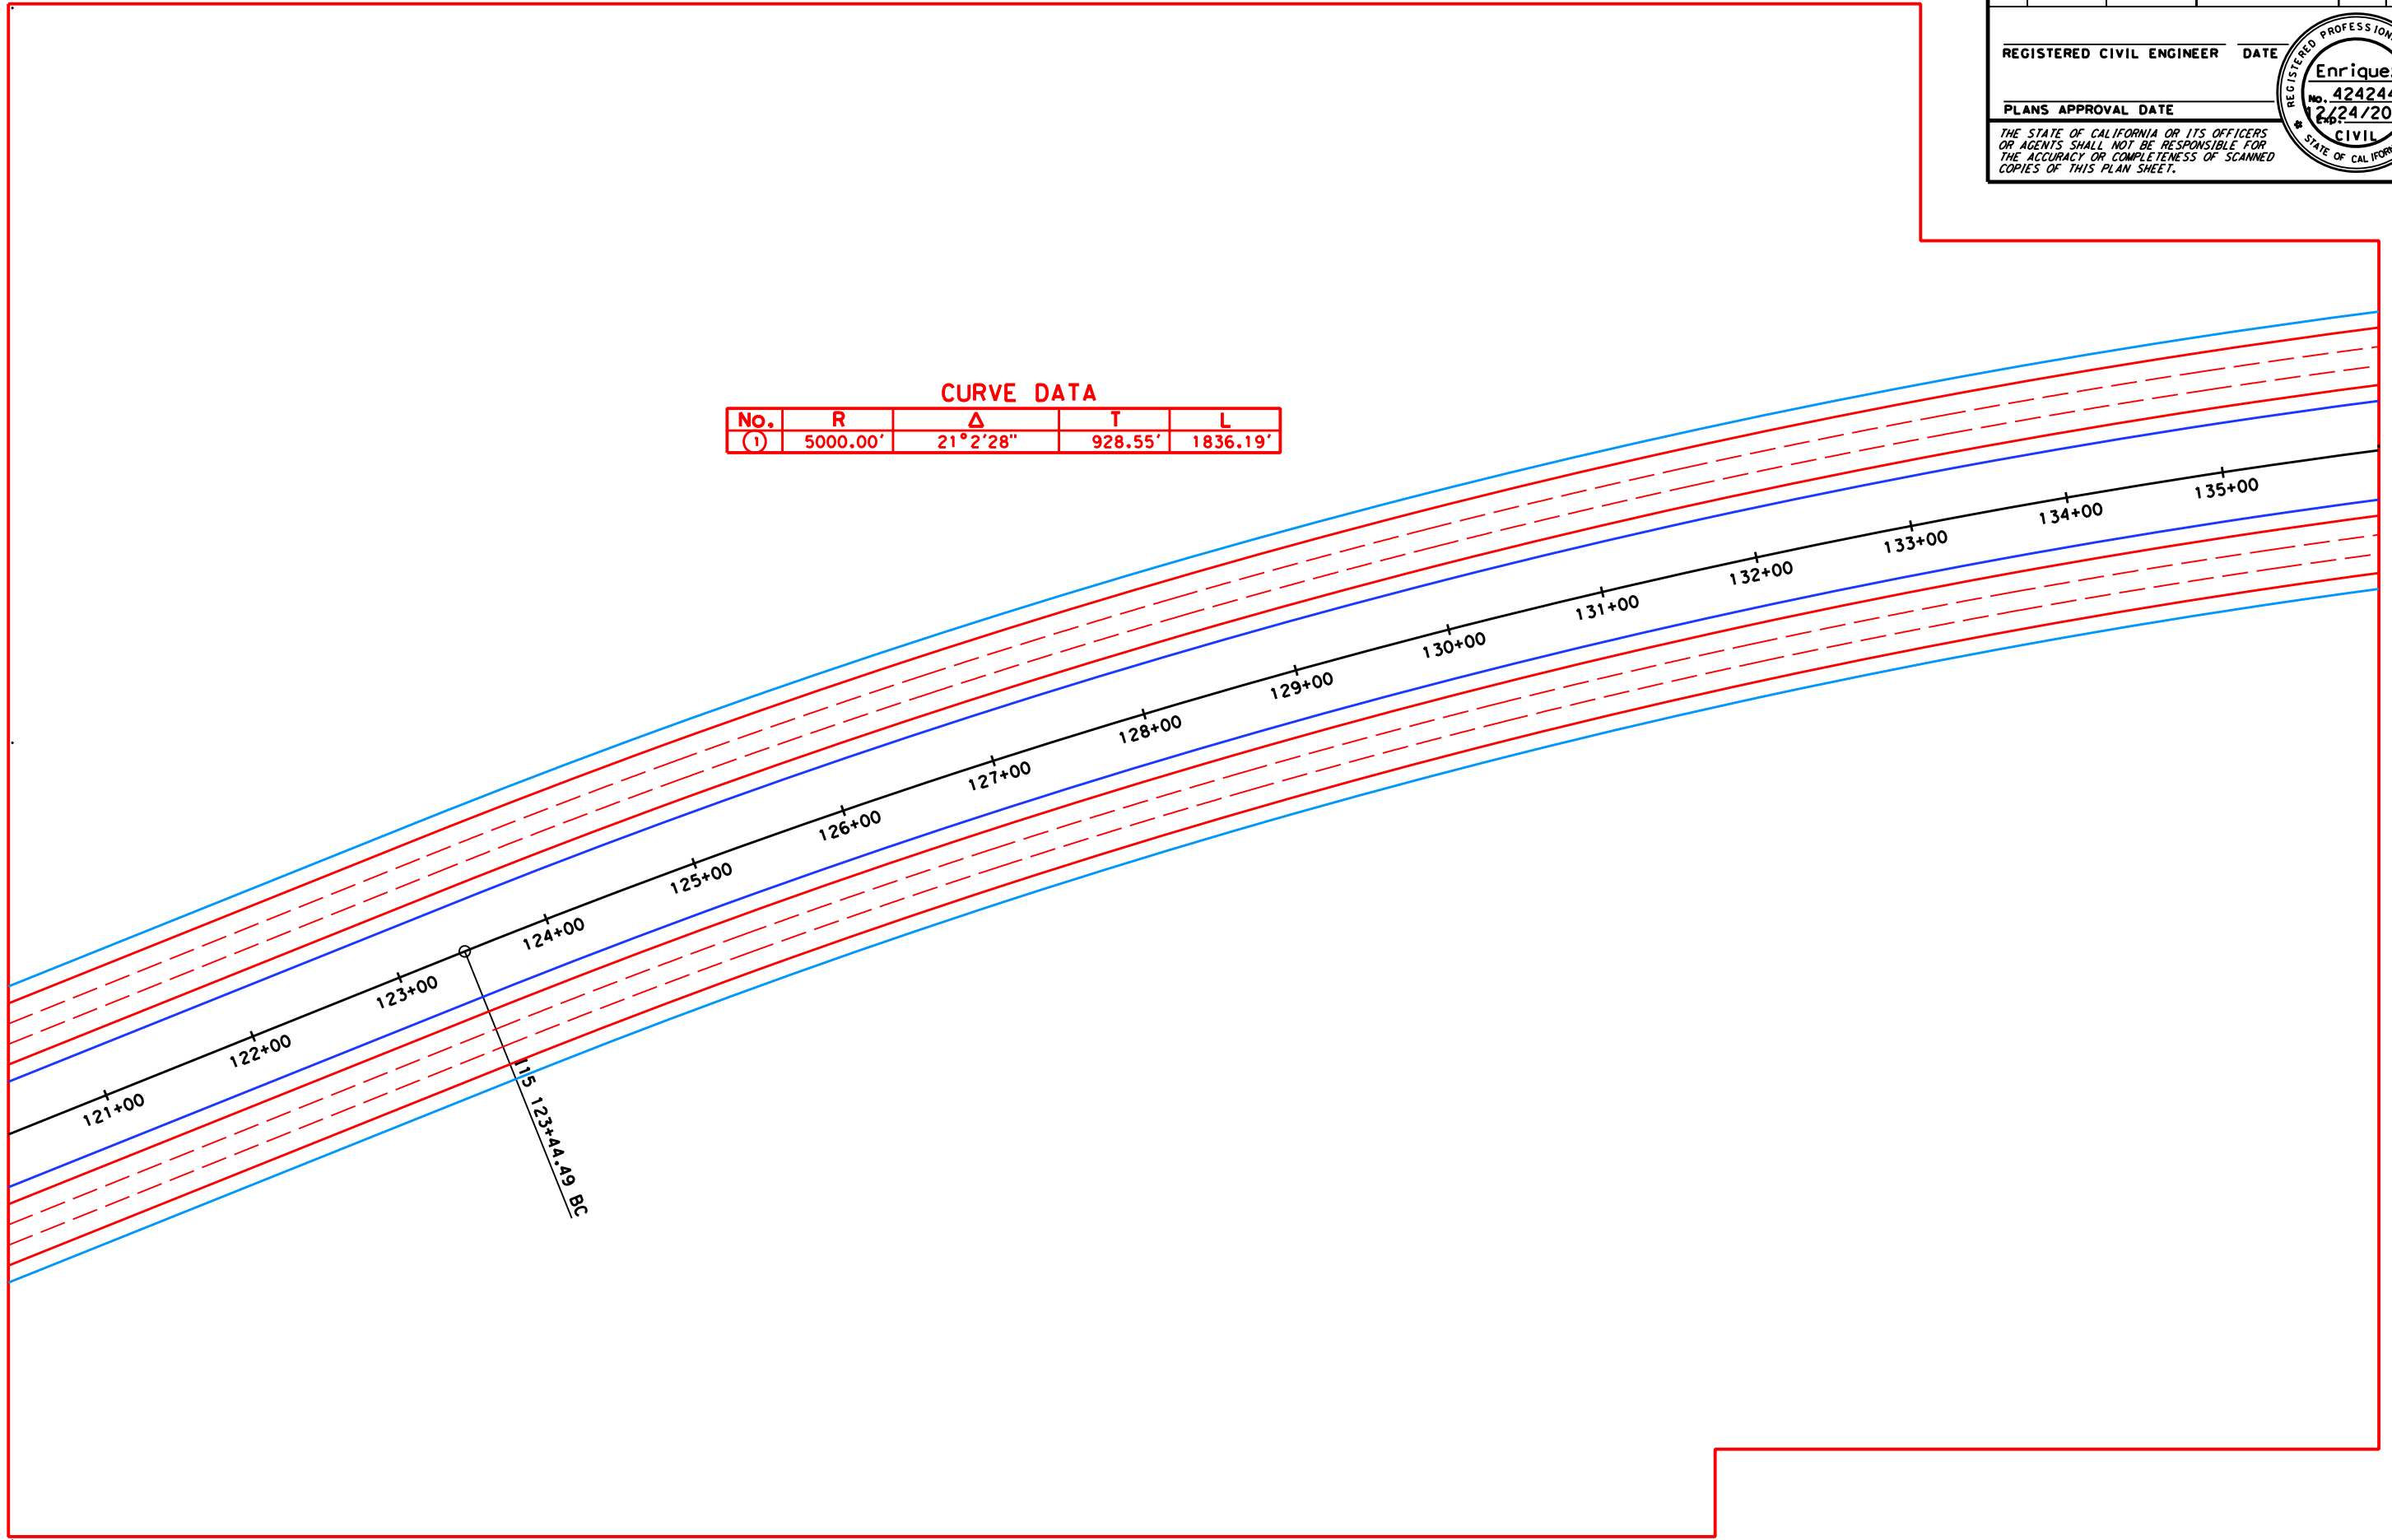

RELATIVE BORDER SCALE
 IS IN INCHES

USERNAME => \$USER
 DGN FILE => \$REQUEST

CU 00000 EA 00000

LAST REVISION | DATE PLOTTED => \$DATE
 00-00-00 | TIME PLOTTED => \$TIME