


Dist	COUNTY	ROUTE	POST MILES TOTAL PROJECT	SHEET No.	TOTAL SHEETS
REGISTERED CIVIL ENGINEER			DATE		
P Manquy			03/27/09		
No. 6218907			Exp. 03/27/09		
REGISTERED PROFESSIONAL ENGINEER			CIVIL		
STATE OF CALIFORNIA					
PLANS APPROVAL DATE					
THE STATE OF CALIFORNIA OR ITS OFFICERS OR AGENTS SHALL NOT BE RESPONSIBLE FOR THE ACCURACY OR COMPLETENESS OF SCANNED COPIES OF THIS PLAN SHEET.					

**CURVE DATA**

No.	R	Δ	T	L
(1)	5000.00'	21°2'28"	928.55'	1836.19'

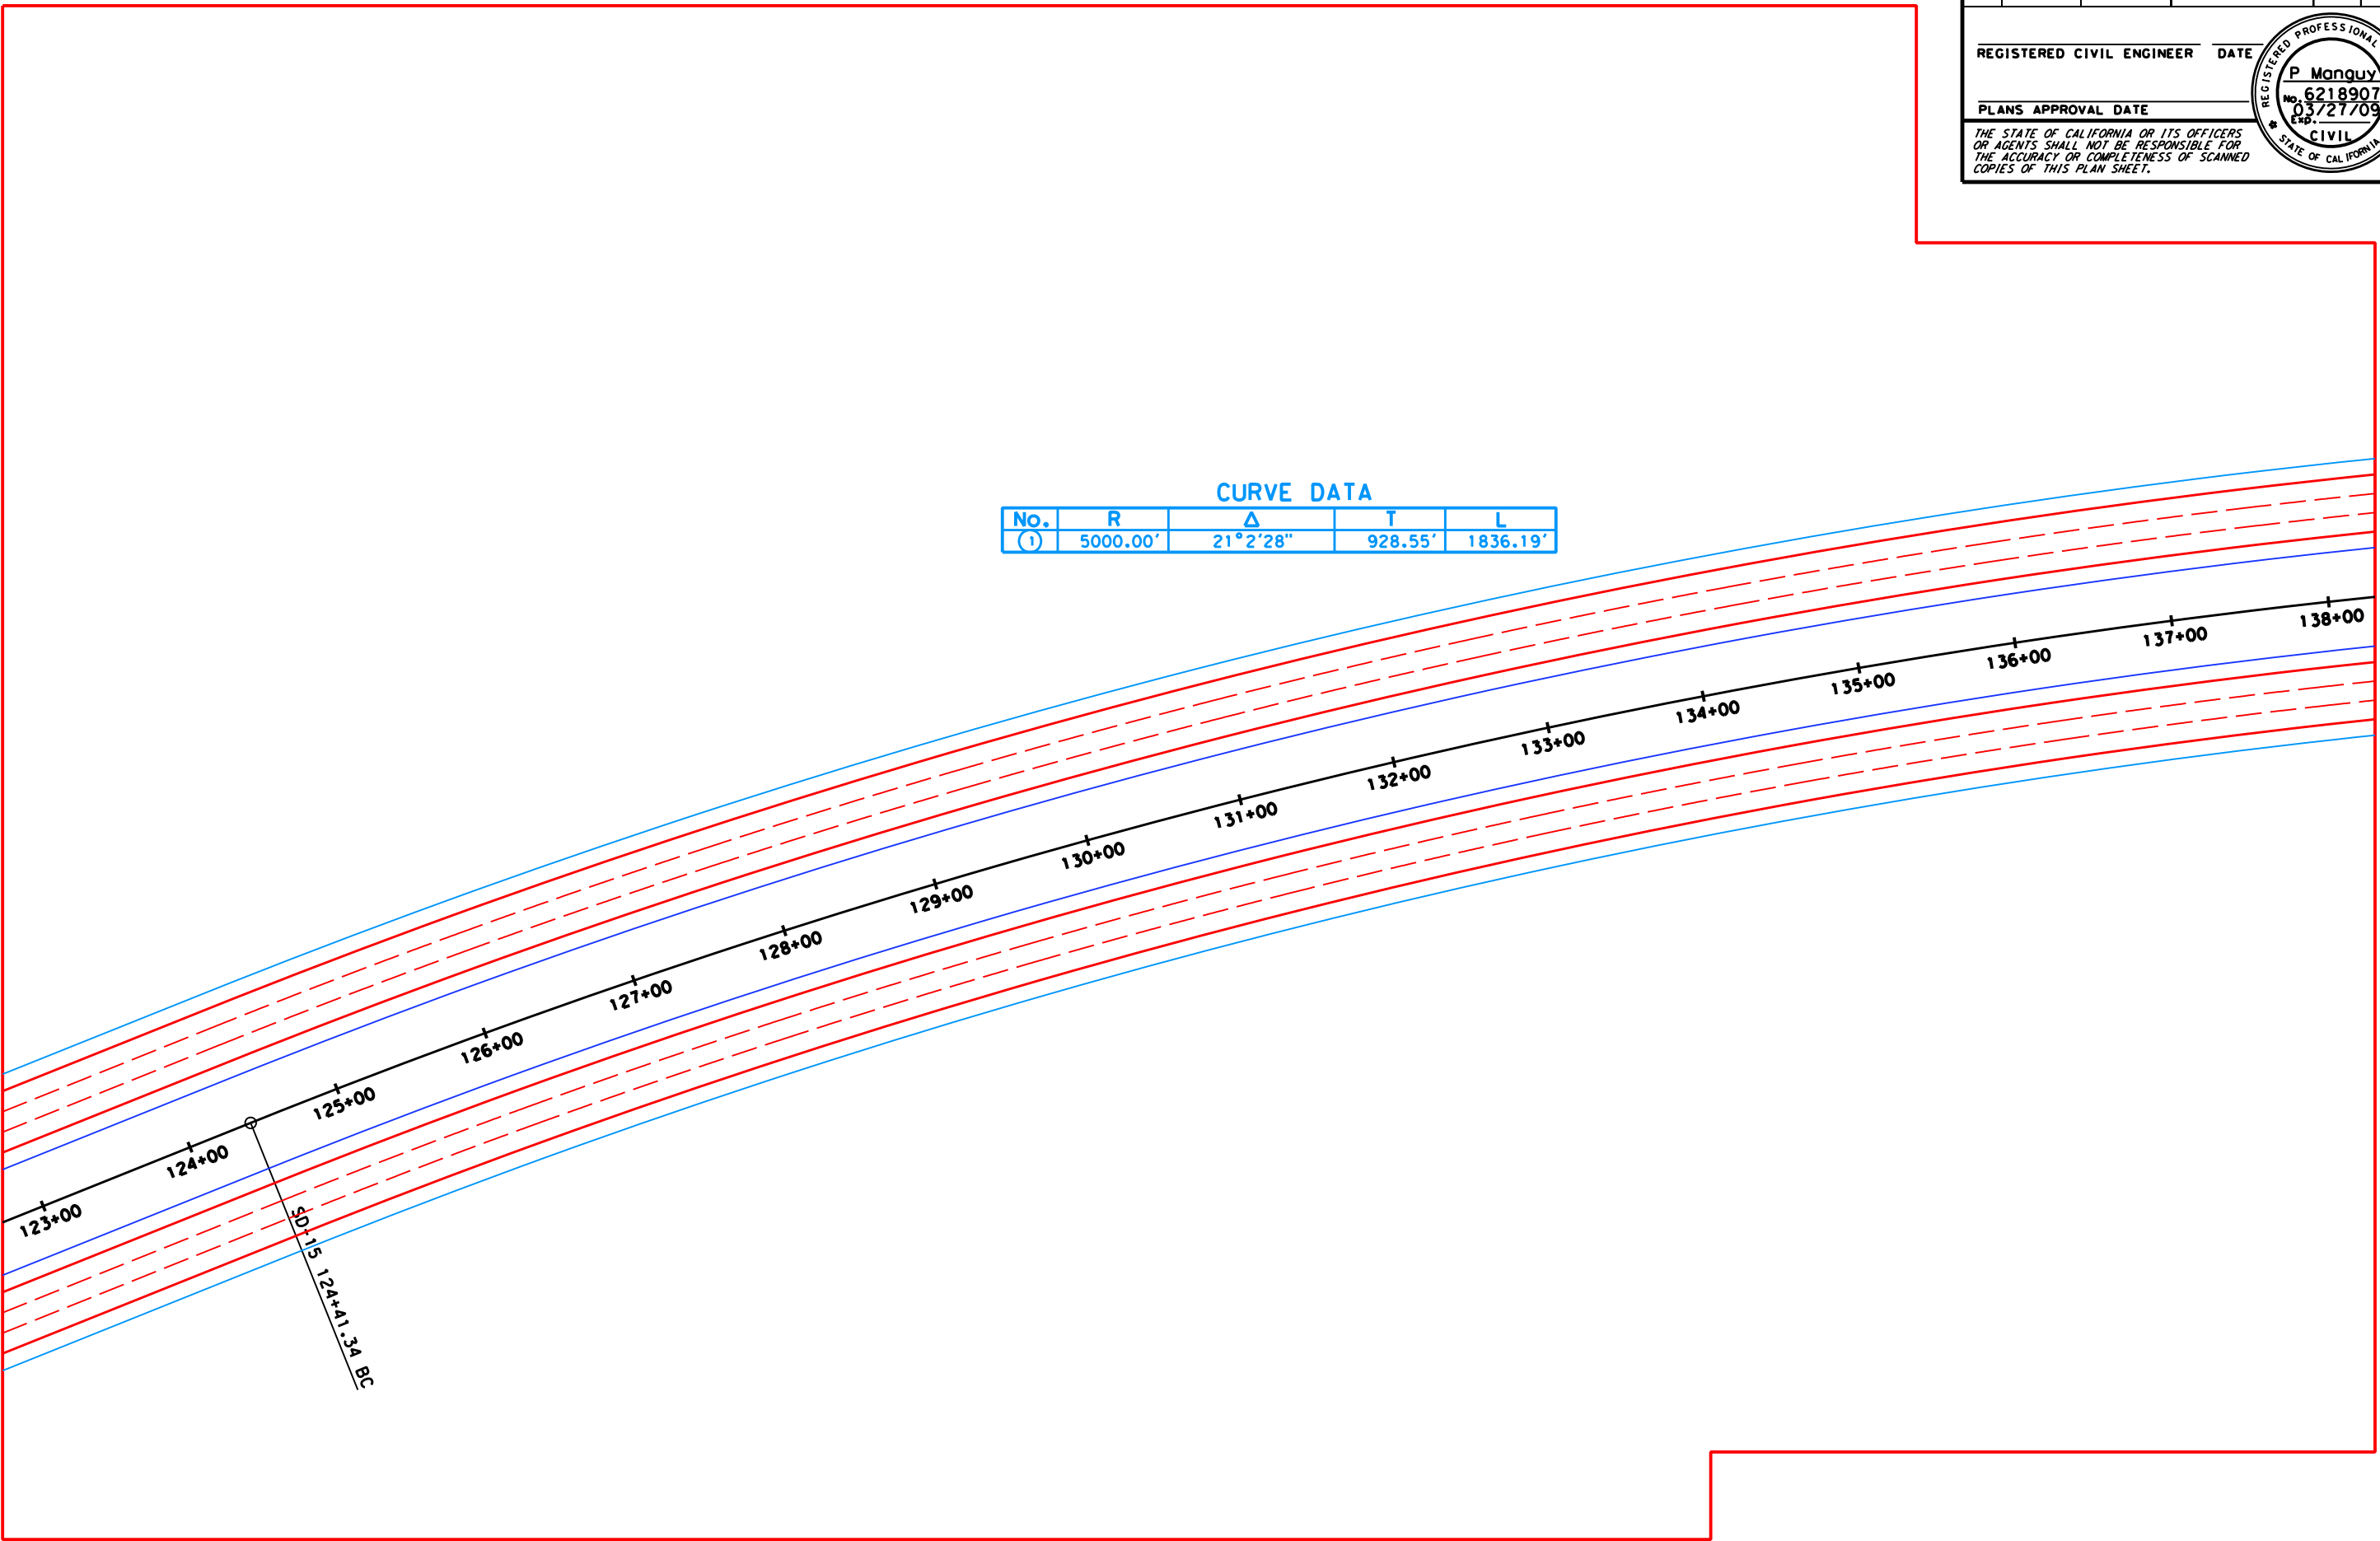

STATE OF CALIFORNIA - DEPARTMENT OF TRANSPORTATION  
**Caltrans**  
 FUNCTIONAL SUPERVISOR  
 CALCULATED/DESIGNED BY  
 CHECKED BY  
 REVISED BY  
 DATE REVISED

LAST REVISION | DATE PLOTTED => #DATE  
 00-00-00 | TIME PLOTTED => #TIME