

Dist	COUNTY	ROUTE	POST MILES TOTAL PROJECT	SHEET No.	TOTAL SHEETS

REGISTERED CIVIL ENGINEER DATE

PLANS APPROVAL DATE


THE STATE OF CALIFORNIA OR ITS OFFICERS OR AGENTS SHALL NOT BE RESPONSIBLE FOR THE ACCURACY OR COMPLETENESS OF SCANNED COPIES OF THIS PLAN SHEET.

REGISTERED PROFESSIONAL ENGINEER
 No. 2073644
 Exp. 03/28/09
 CIVIL
 STATE OF CALIFORNIA

STATE OF CALIFORNIA - DEPARTMENT OF TRANSPORTATION
 CALTRANS
 FUNCTIONAL SUPERVISOR
 CALCULATED-DESIGNED BY
 CHECKED BY
 REVISED BY
 DATE REVISED

CURVE DATA

No.	R	Δ	T	L
3	5000.00'	21°2'28"	928.55'	1836.19'

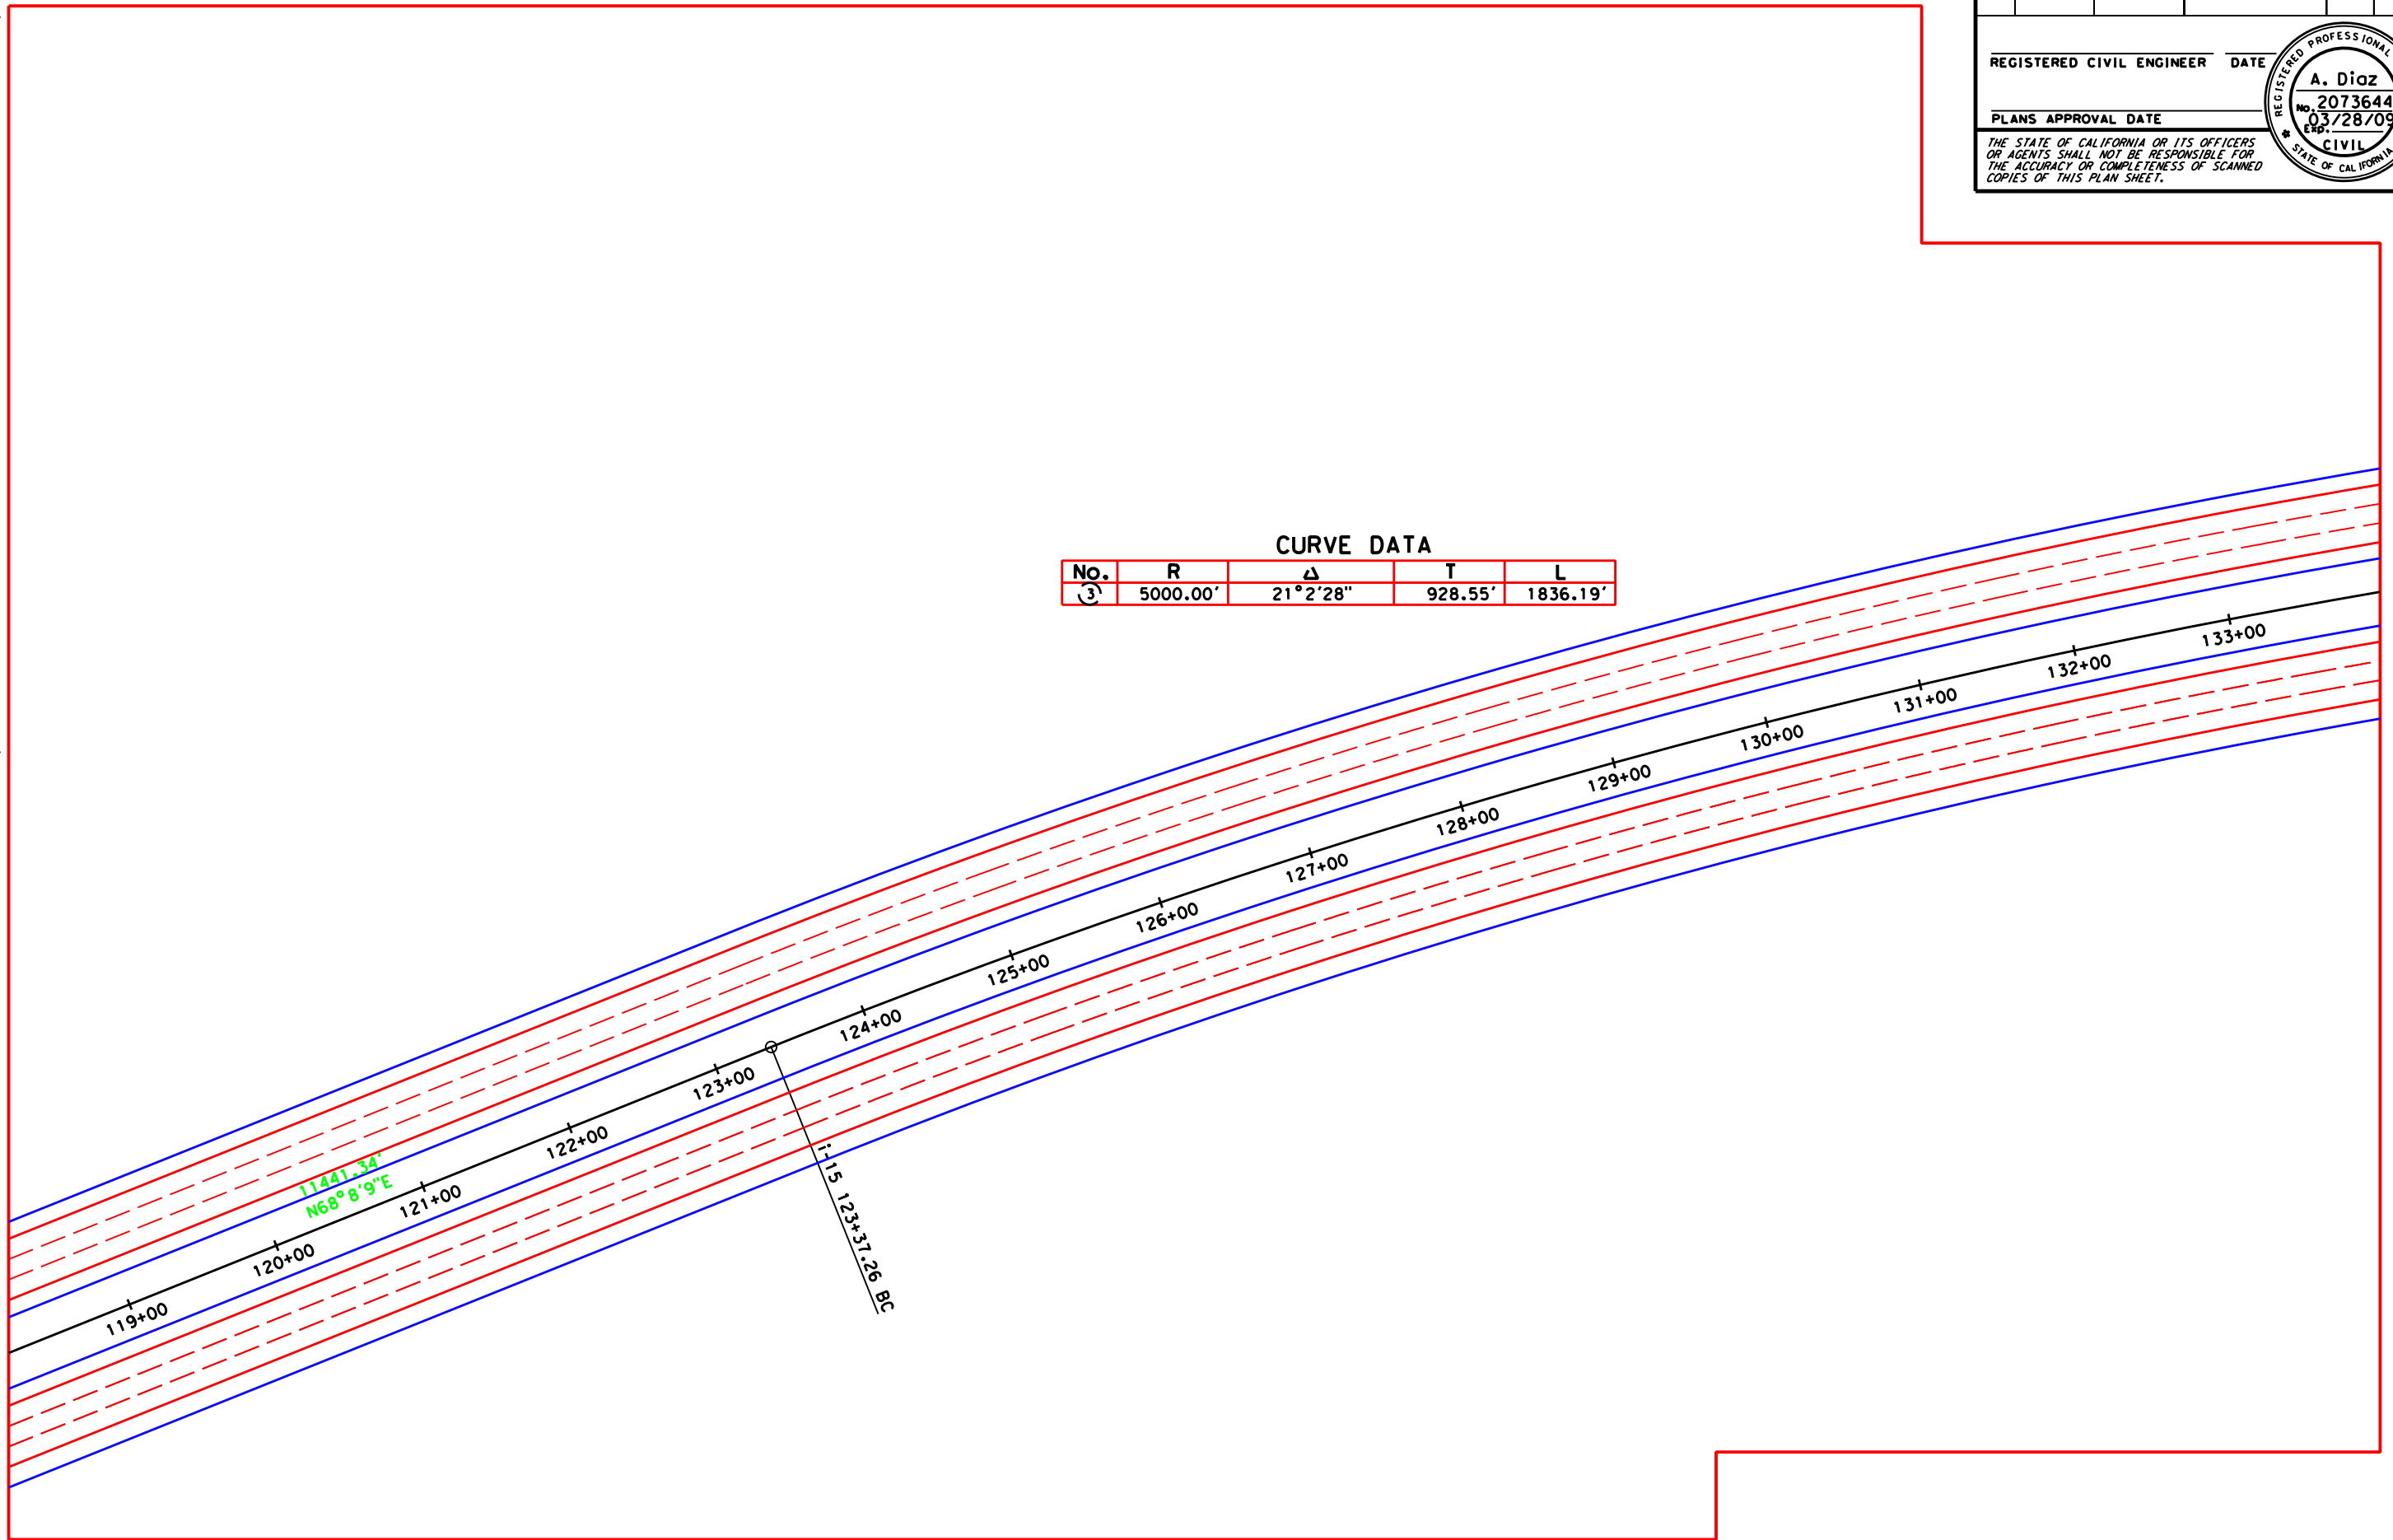

RELATIVE BORDER SCALE IS IN INCHES

USERNAME => \$USER
 DGN FILE => \$REQUEST
 CU 00000
 EA 00000

LAST REVISION | DATE PLOTTED => \$DATE
 00-00-00 | TIME PLOTTED => \$TIME